


Floor Plan 40 x 14' 2 Bed Senator

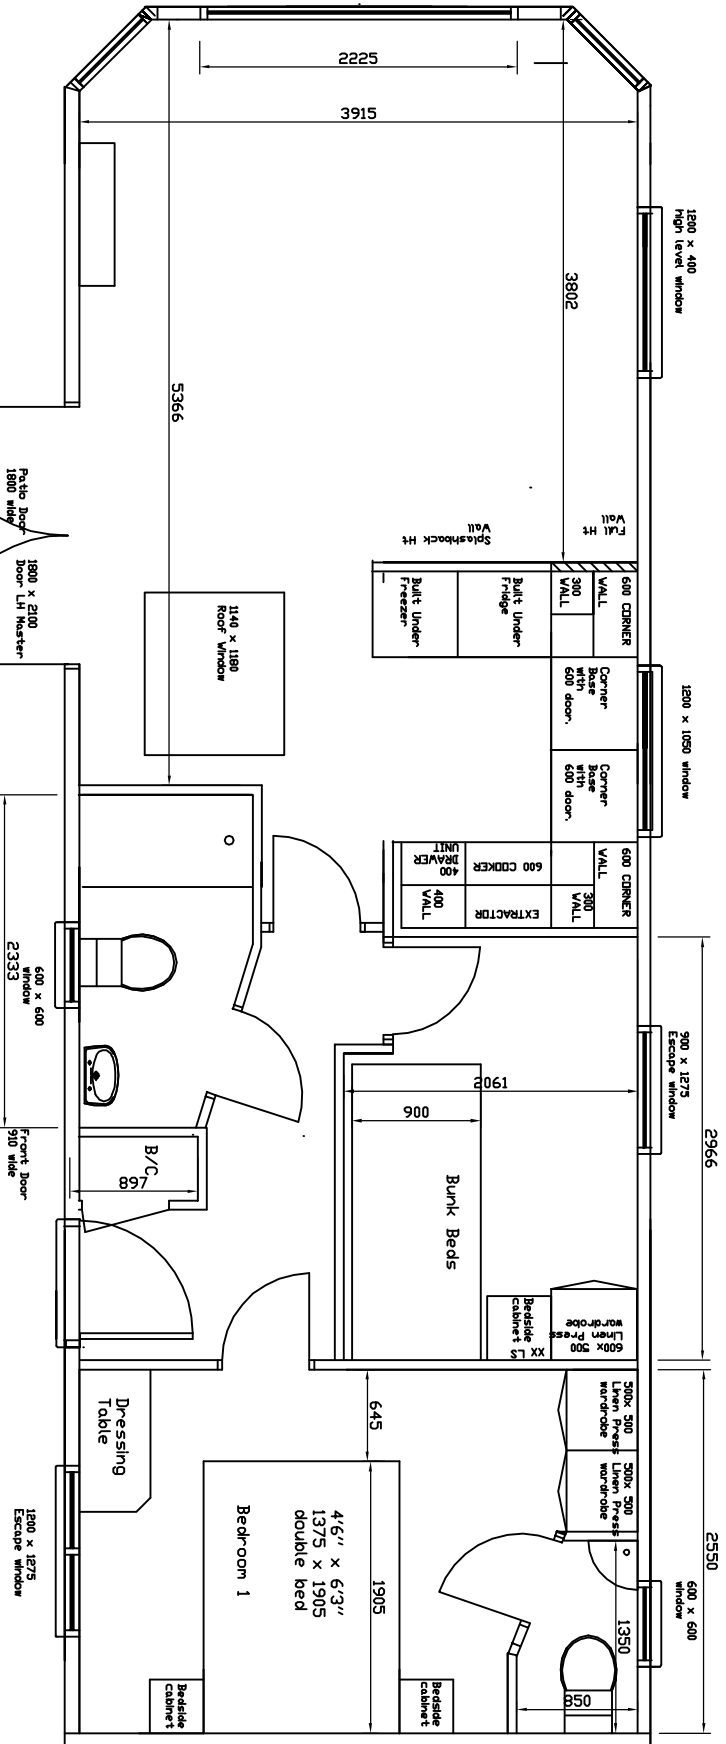

Walker Brothers Pine Lodges

Unit A

Kingmoor Harker Estate

Harker

Carlisle

CA6 4BP

Tel 01228 674191 fax 01228 674273

www.walkerbrothers-timberframes.co.uk

Drawing No
H40/14-2B LSF

Drawn by
PWW

part of the Walker Brothers (Timber Frames) Ltd Group

Date
07.05.08