


# Floor Plan 52 x 14 3 Bed Romanky

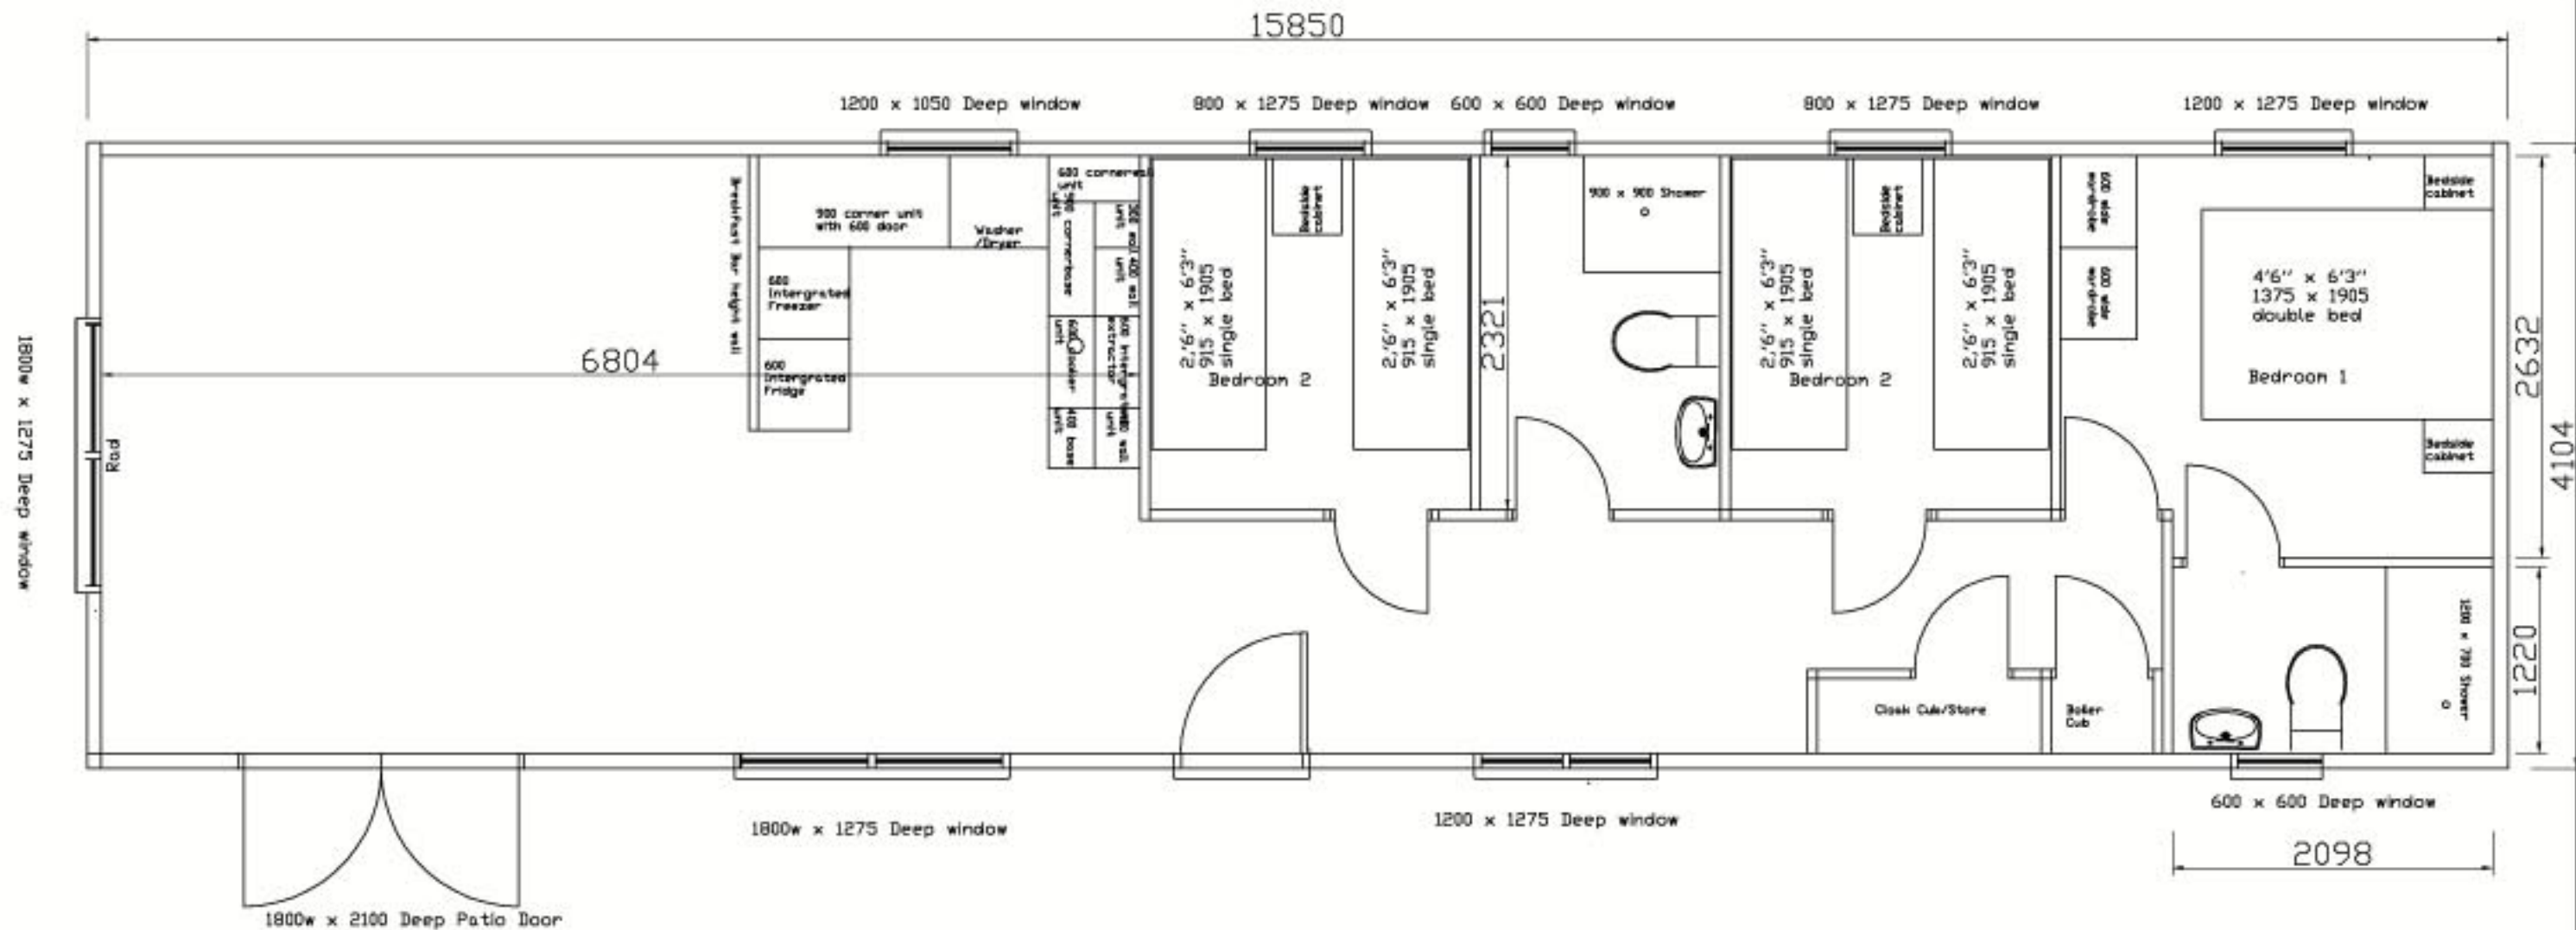

ceilings- white, walls-magnolia woodwork -white gloss finish  
 Resitex external finish - colour Gardenia  
 Corner Quoins  
 UPVC windows guttering - white

**Walker Brothers Pine Lodges**

3Duchess Avenue  
 Kingmoor Park  
 Carlisle  
 CA6 4SN

[www.walkerbros-timberframes.co.uk](http://www.walkerbros-timberframes.co.uk)

Drawing No  
 H52/14-3B STW

Drawn by  
 PWW

part of the Walker Brothers (Timber Frames) Ltd Group

Date  
 29.05.09