


Floor Plan Senate 40 x 20

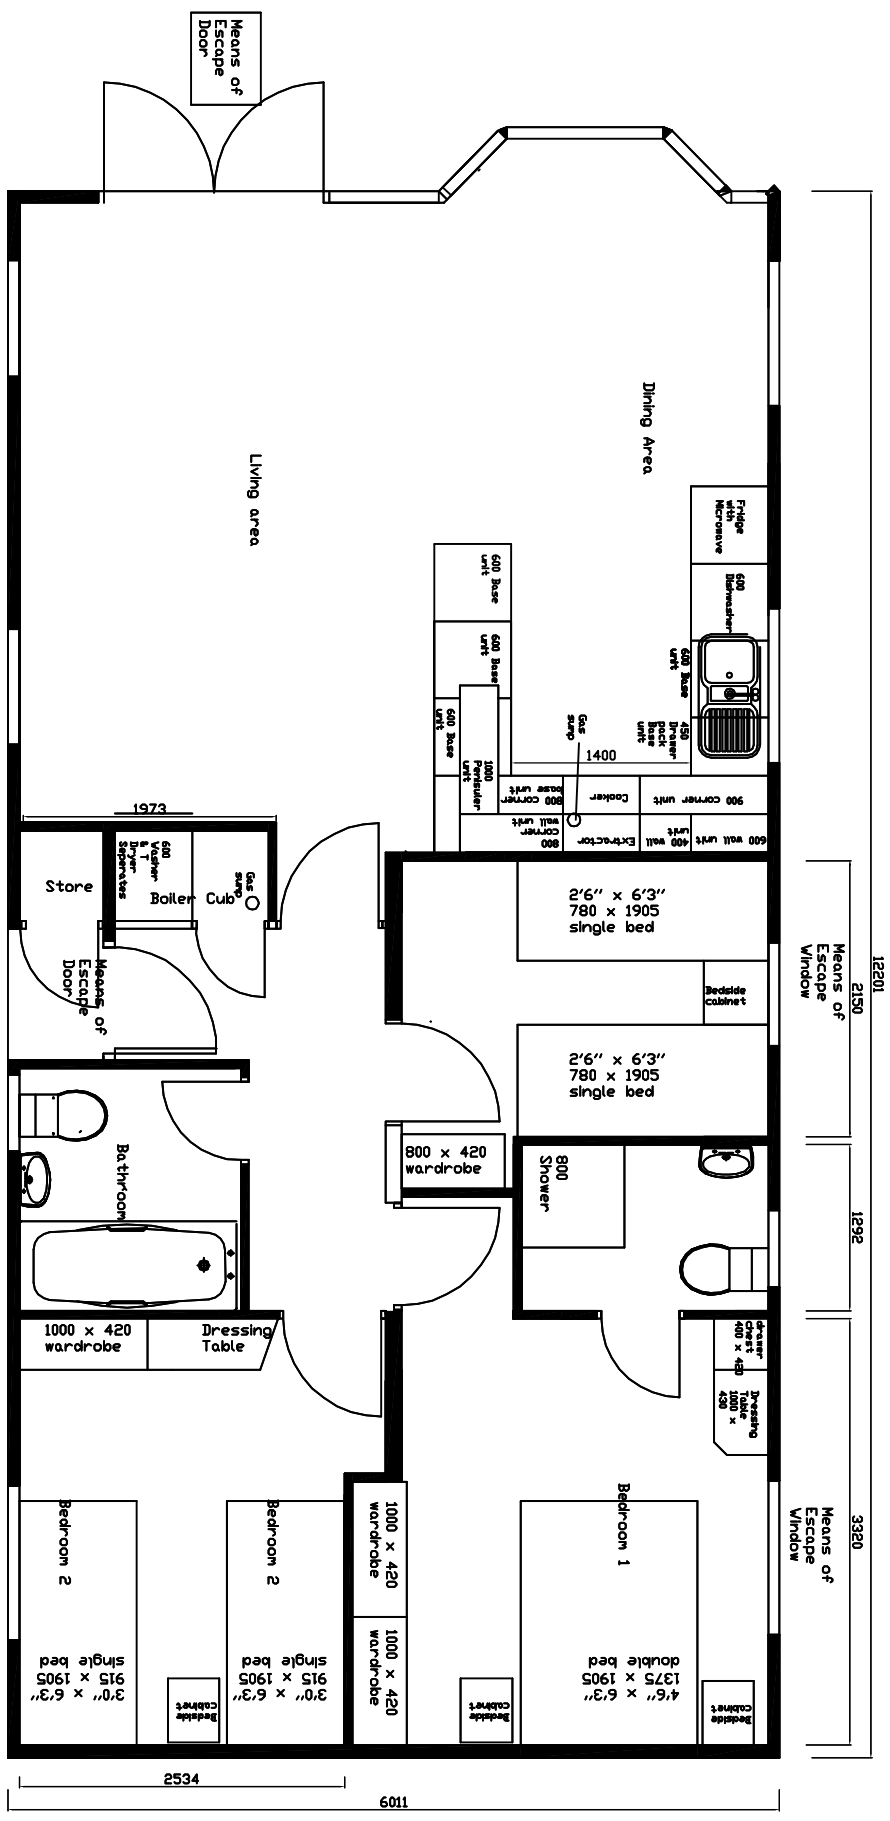

Walker Brothers Pine Lodges

Unit A
Kingmoor Harker Estate
Harker
Carlisle
CA6 4BP
Tel 01228 674191 fax 01228 674273

www.walkerbrothers-timberframes.co.uk

part of the Walker Brothers (Timber Frames) Ltd Group

Drawn by
PWW

Date
07.02.06