


Floor Plan 42 x 20 3 Bed Caesar with walk in wardrobe

12795

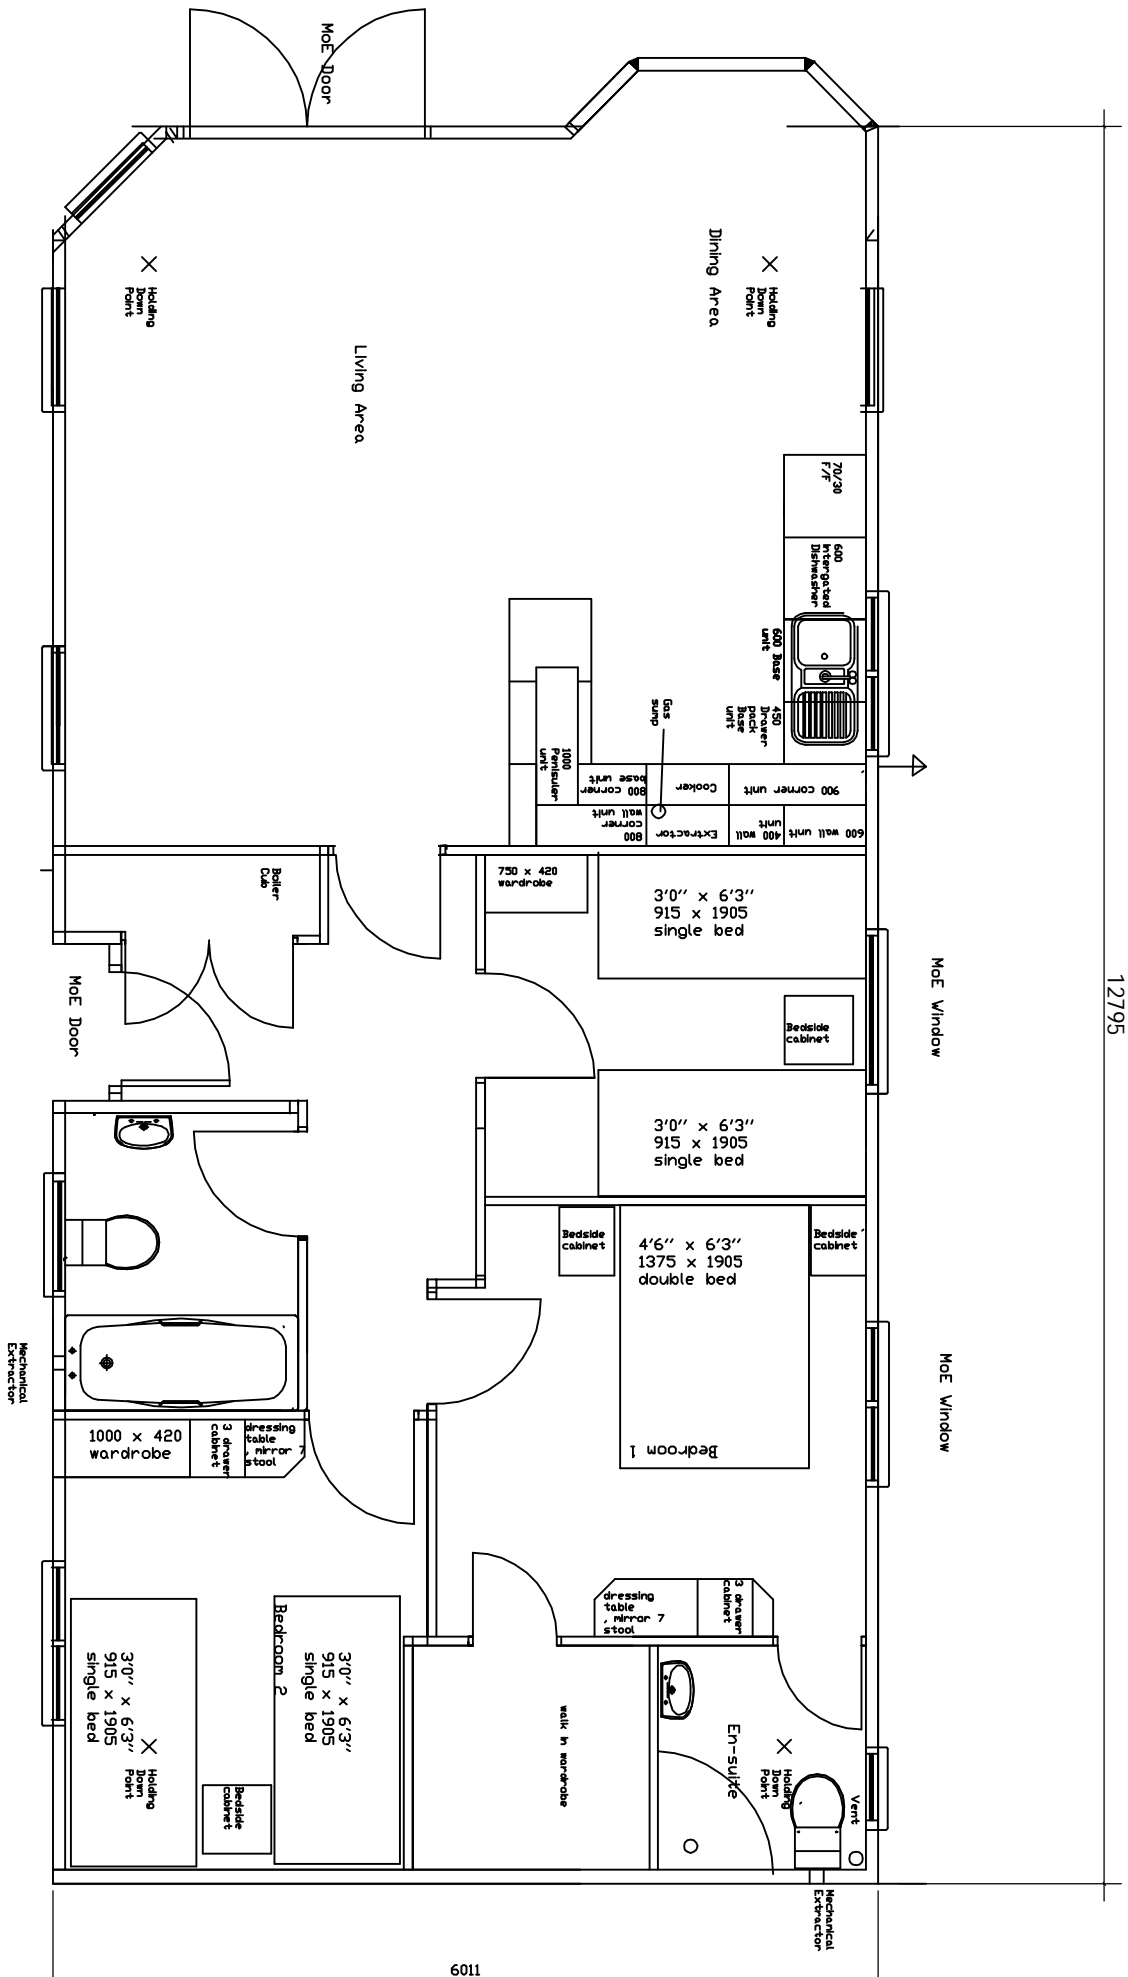

Walker Brothers Pine Lodges

Unit A
 Kingmoor Harker Estate
 Harker
 Carlisle
 CA6 4BP
 Tel 01228 674191 fax 01228 674273

www.walkerbros-timberframes.co.uk

Drawing No
 PLCE-3B42MUL

Drawn by
 P/W/
 Date
 21.07.05

part of the Walker Brothers (Timber Frames) Ltd Group